




SHELVING SYSTEM OVERALL DEPTH & SHELF DETAIL

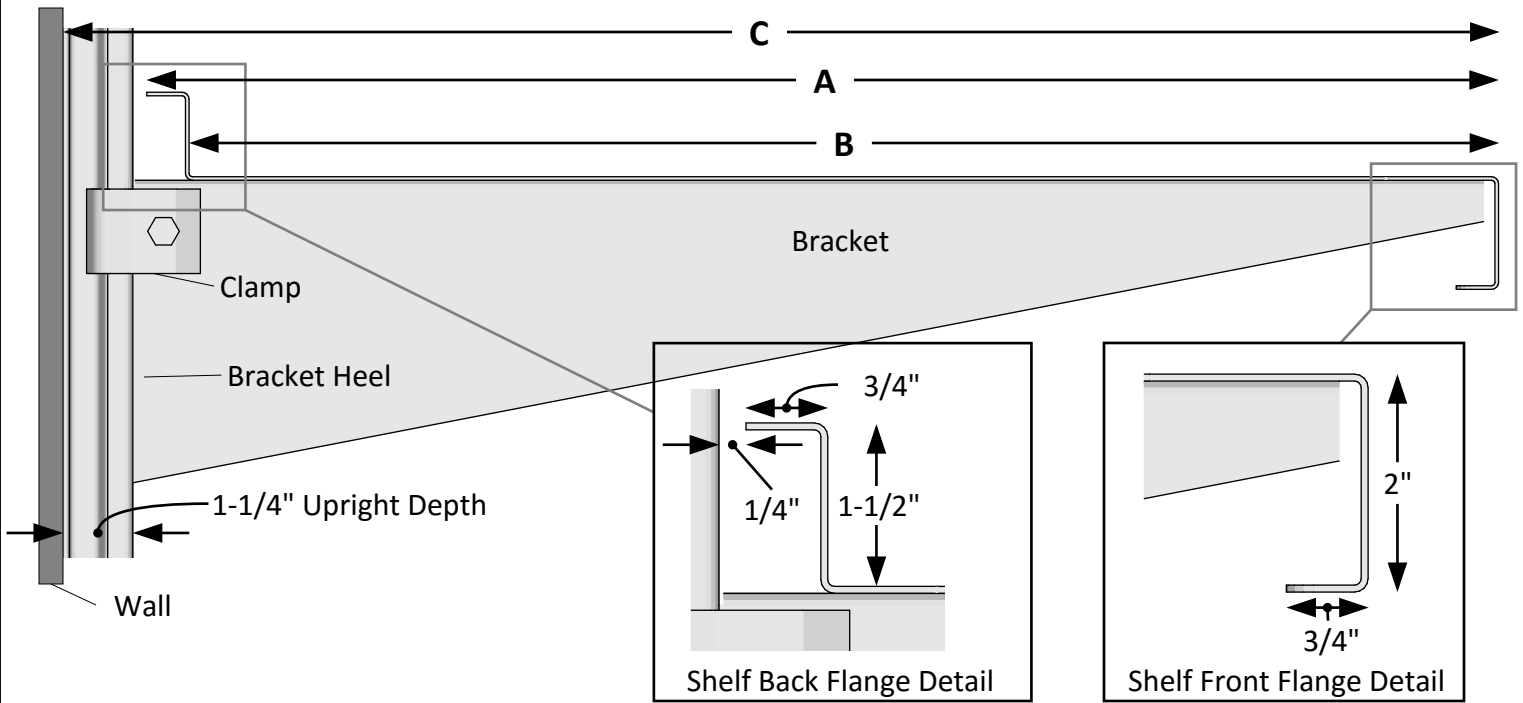

A NOMINAL DEPTH Quoted Size	B PRACTICAL DEPTH = A - 3/4"	C SHELF EDGE TO WALL = A + 1 1/2"	D BRACKET HEEL HEIGHT
6"	5 1/4"	7 1/2"	2 5/8"
8"	7 1/4"	9 1/2"	2 5/8"
10"	9 1/4"	11 1/2"	3 1/8"
12"	11 1/4"	13 1/2"	3 1/8"
14"	13 1/4"	15 1/2"	3 1/8"
16"	15 1/4"	17 1/2"	4 5/8"
18"	17 1/4"	19 1/2"	4 5/8"
20"	19 1/4"	21 1/2"	4 5/8"
22"	21 1/4"	23 1/2"	4 5/8"
24"	23 1/4"	25 1/2"	5 3/8"
26"	25 1/4"	27 1/2"	5 3/8"
28"	27 1/4"	29 1/2"	5 3/8"
30"	29 1/4"	31 1/2"	5 3/8"

All designs are, and remain the property of, E-Z Shelving Systems, Inc. E-Z Shelving Systems, Inc. reserves the right to make changes in specifications, design, and/or construction without prior notification.



SHELVING SYSTEMS, INC.
Manufacturers of Cantilever Shelving

5538 Merriam Drive • Merriam, KS 66203
(800) 353-1331 • <http://e-zshelving.com>

JOB NAME:

SHELVING SYSTEM

ISSUE: **May 18, 2016**

DESCRIPTION: **Overall Depth and Shelf Detail**

PAGE: **01** of 01